
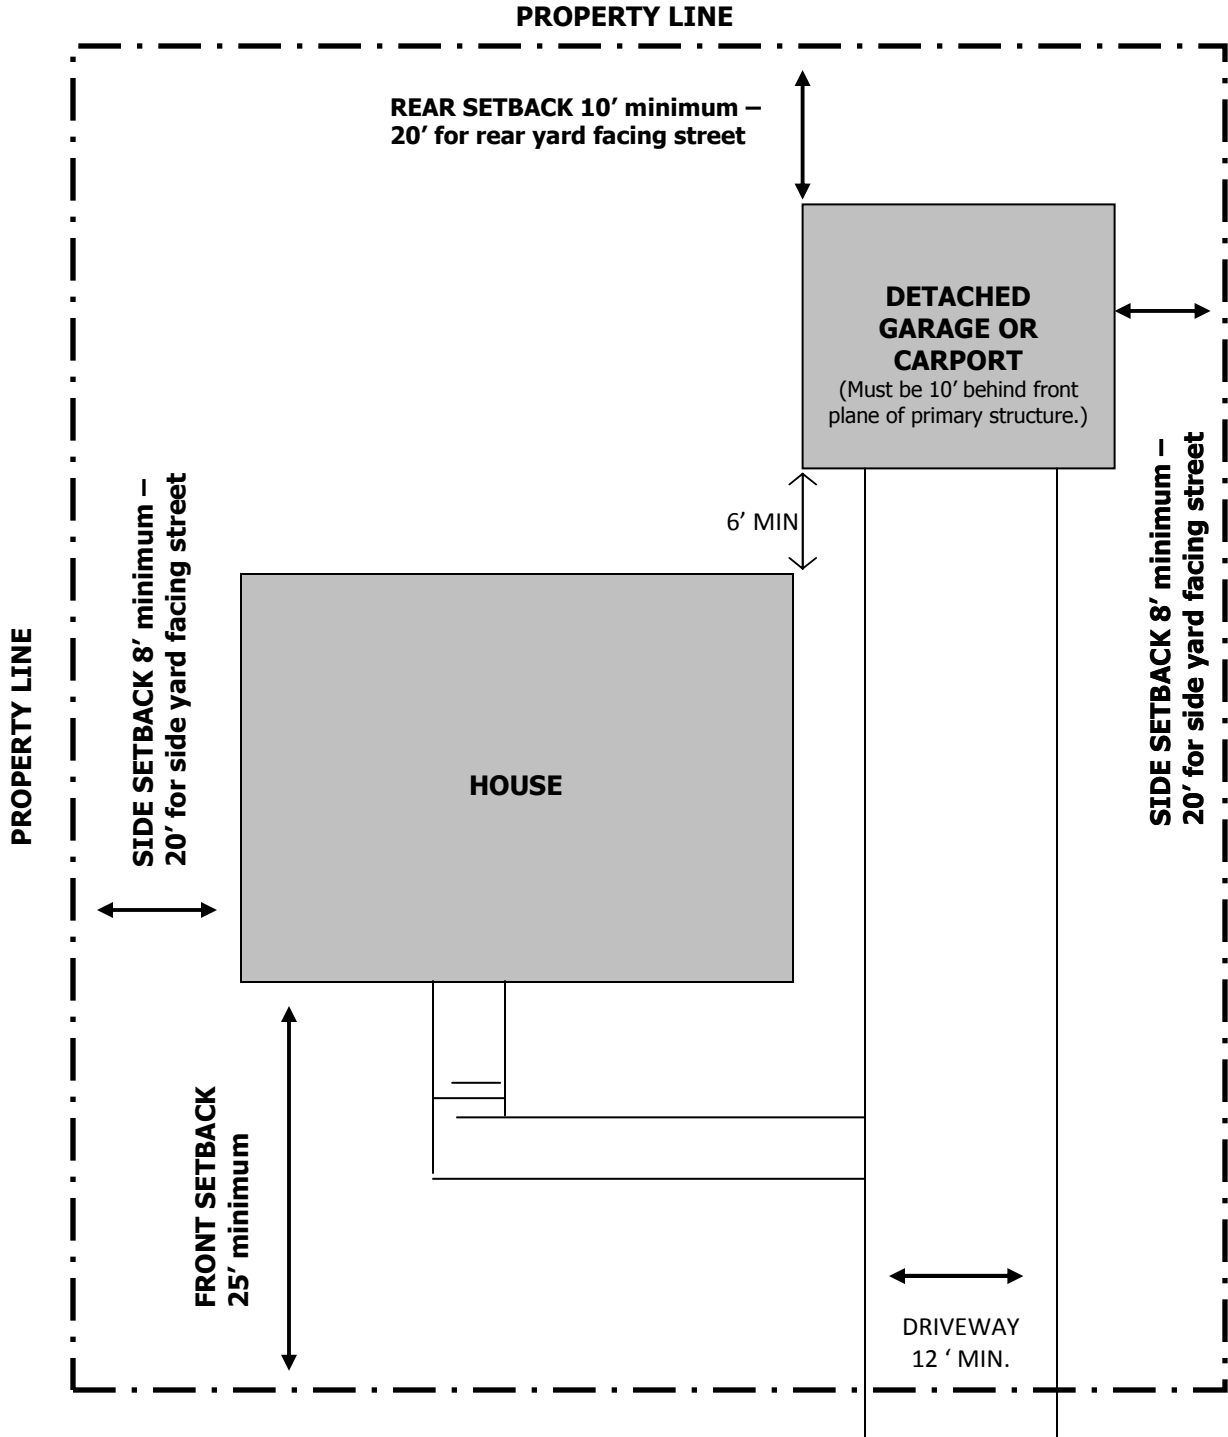


# SAMPLE SITE PLAN

 NORTH  
Scale: 1" = \_\_\_\_\_



**SIDEWALK**

**APPROACH WIDTH**

**PARK STRIP / RIGHT OF WAY**

**STREET**

- EXISTING
- NEW