


# Logan City Parkstrip Design Competition

## 1<sup>st</sup> Place – Shannon Byrne (8ft Wide)

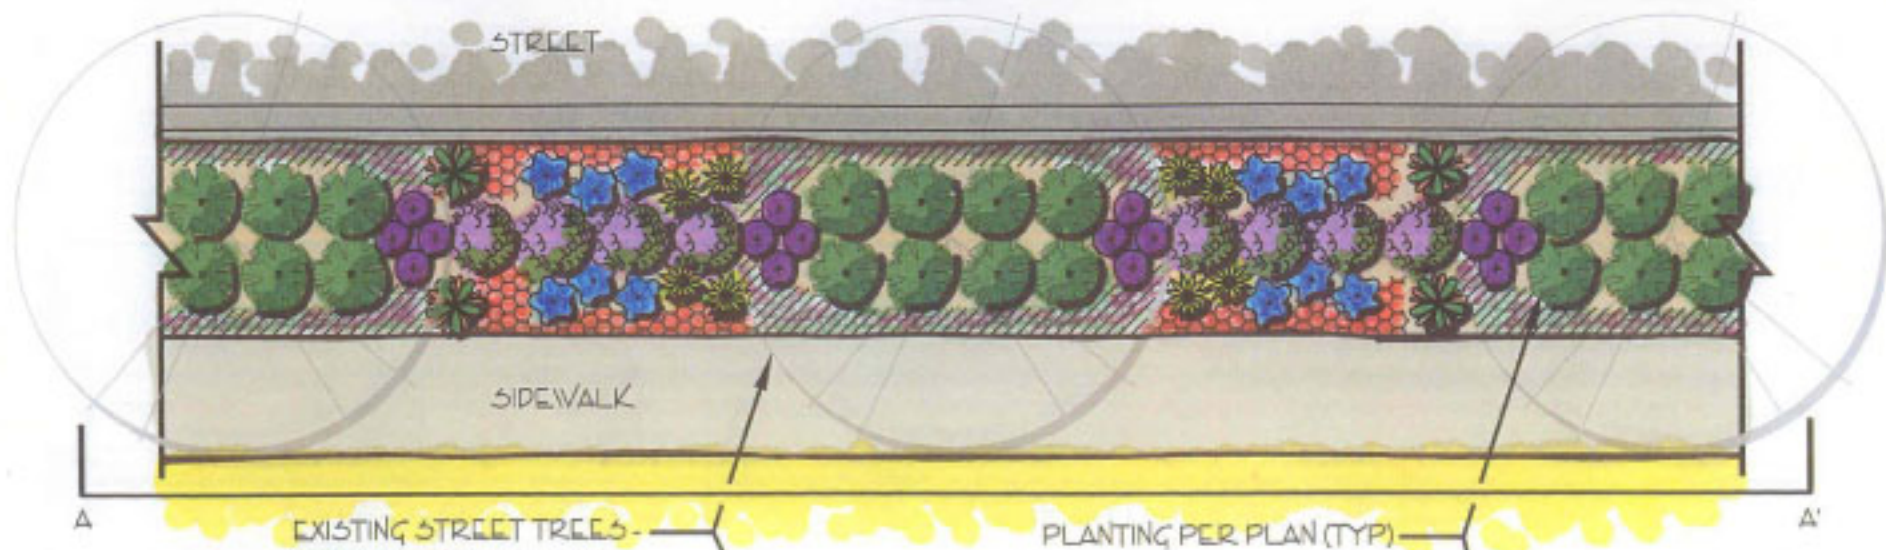

ELEVATION A - A'

### PLANTING LEGEND

SYMBOL	DESCRIPTION	SIZE	QTY	SYMBOL	DESCRIPTION	SIZE	QTY
	EXISTING STREET TREE SPACING MAY VARY	EXISTING PROTECT IN PLACE	EXISTING		PENSTEMON WHIPPLEANUS WHIPPLE PENSTEMON	1 GAL	12
	ARENARIA MACRADENIA SLOWY SANDWORT	5 GAL	6		GERANIUM VISCOSISSIMUM STICKY PURPLE GERANIUM	1 GAL @ 2' OC	11
	MALIONIA REPENS CREEPING OREGON GRAPE	5 GAL	10		ZAUSCHNERIA LATIFOLIA FIRECHALICE	1 GAL @ 2' OC	12
	STIPA HYMENOIDES INDIAN RICE GRASS	1 GAL	4	<b>NOTES</b> 1) PROVIDE 2" MIN LAYER OF 3/4" RIVER ROCK MULCH IN ALL PLANTER AREAS. 2) PLANT MATERIAL SHALL BE WATERED BY AN AUTOMATIC DRIP IRRIGATION SYSTEM WITH (2) 1/2 GAL/HOUR EMITTER ON ALL 1 GAL SHRUBS, (2) 1/2 GAL/HOUR EMITTER ON ALL 5 GAL SHRUBS, (6) 1 GAL/HOUR EMITTER ON EXISTING TREES. SEE DETAILS FOR LAYOUT AND SPACING.			
	PENSTEMON CYANANTHUS WASATCH PENSTEMON	1 GAL	8				
	SCIZACTYRIUM SCOPARIUM LITTLE BLUESTEM	1 GAL	4				

DRAWING SCALE: 1/8" = 1'-0"