

Addendum #1

LOGAN CITY

600 NORTH 1000 WEST TO WASTEWATER TREATMENT FACILITY  
HEADWORKS 12" WATERLINE REPLACEMENT

May 11, 2018

This Addendum is hereby attached to and made part of the Bid Request Documents. Each firm submitting a bid shall acknowledge receipt of this addendum and acceptance of all conditions contained herein by including the addendum number and date on page 8 of the bid package.


---

**Measurement and Payment**

Addition to Item 9: Install 12-Inch PVC C-900 DR-14 Waterline

Installation of clay dams as shown on attached drawing.

End of Addendum

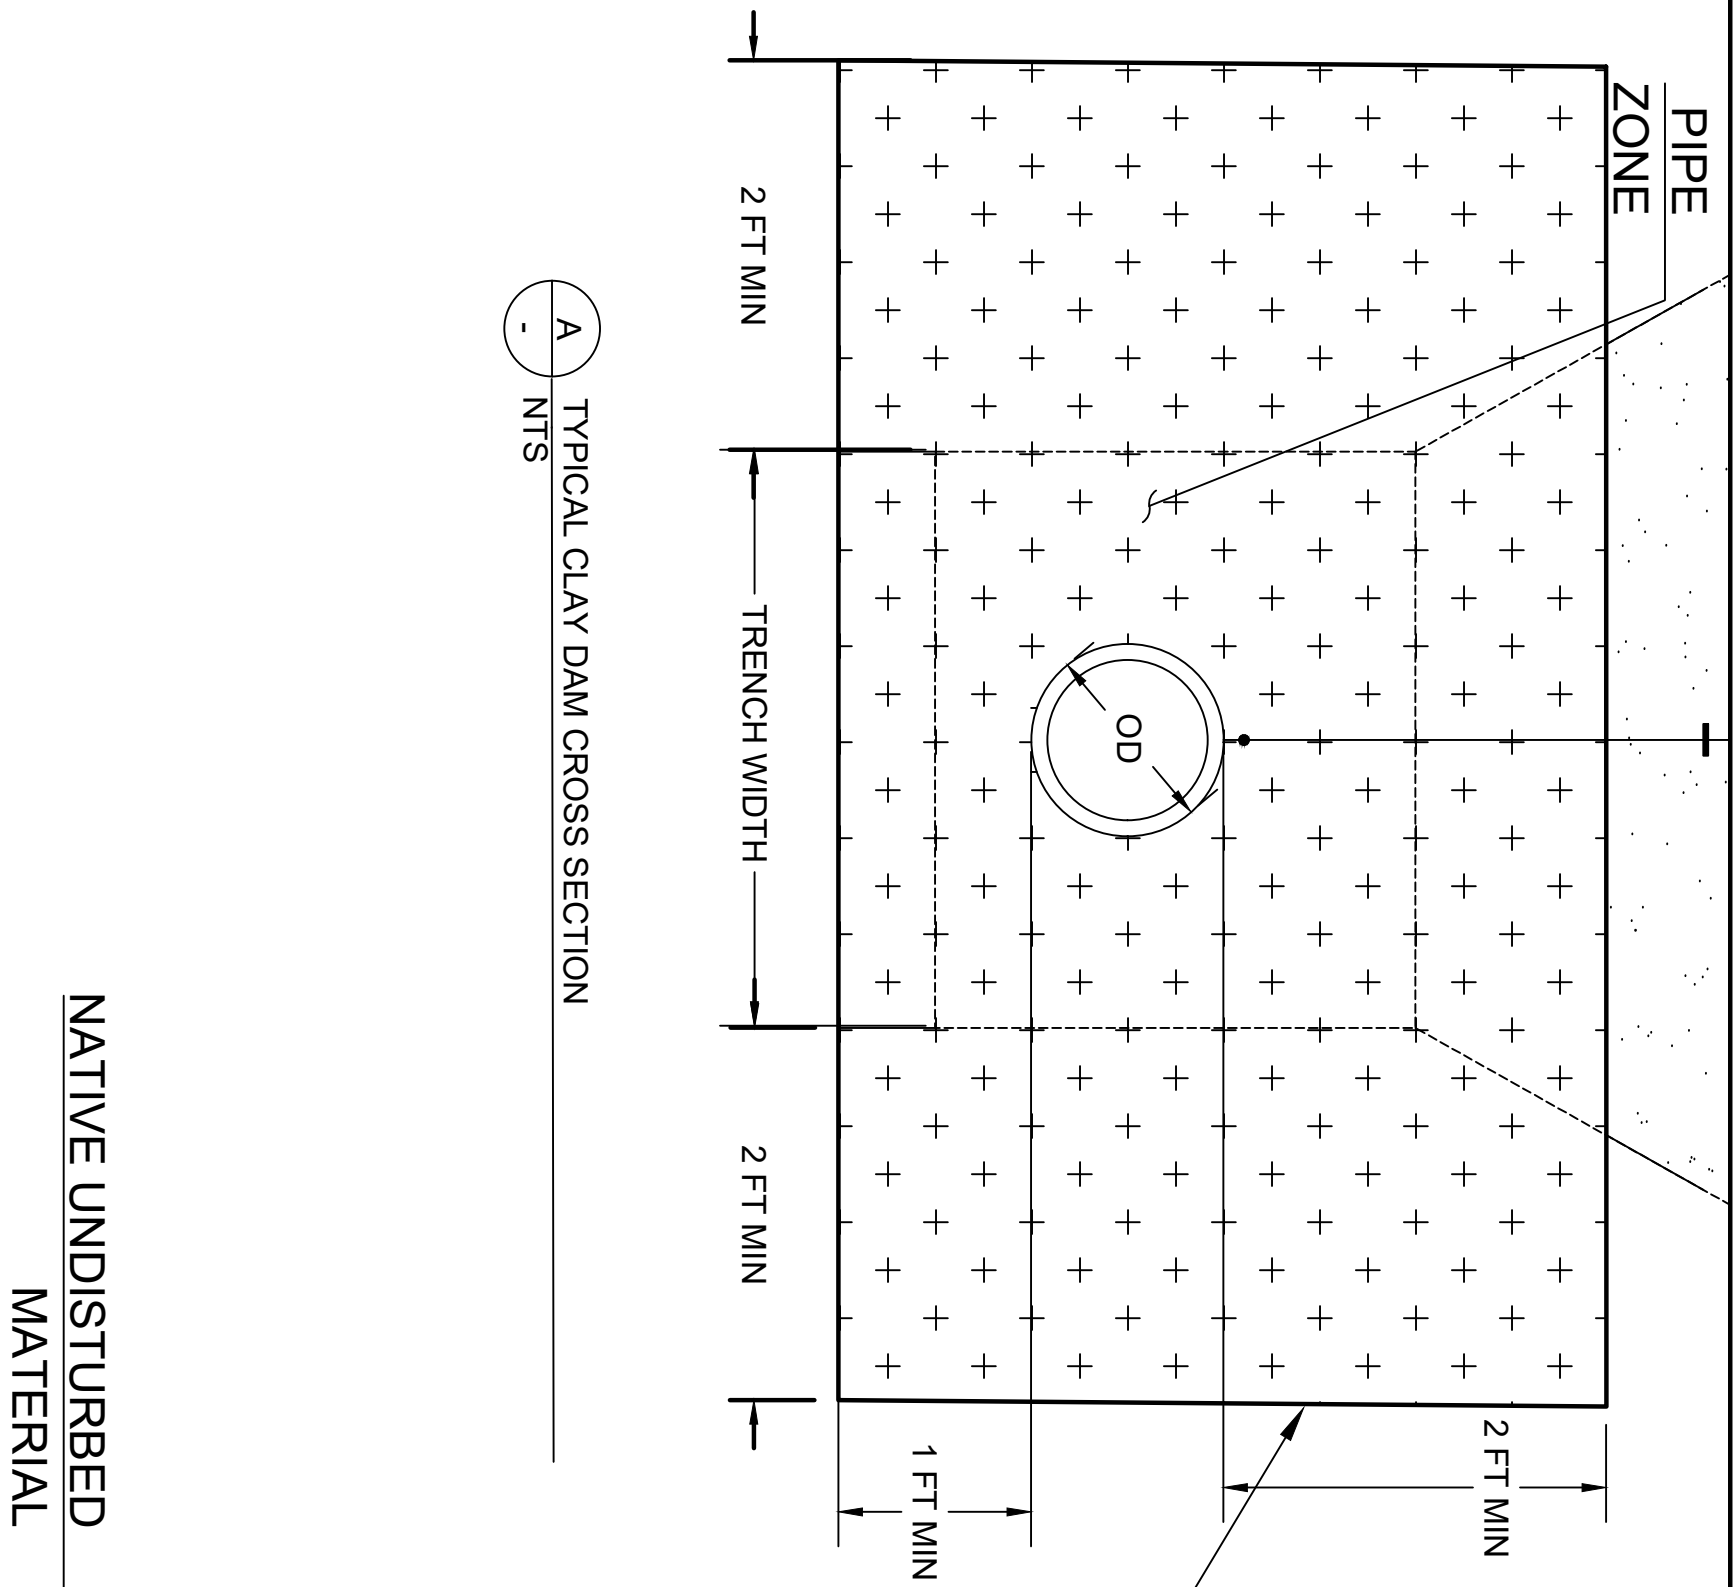

NATIVE UNDISTURBED MATERIAL

