




290 NORTH 100 WEST, LOGAN, UTAH 84321
 PHONE 435.716.9020 FAX 435.716.9001
www.loganutah.org

TWO STORY WALL SECTION Slab on Grade Construction

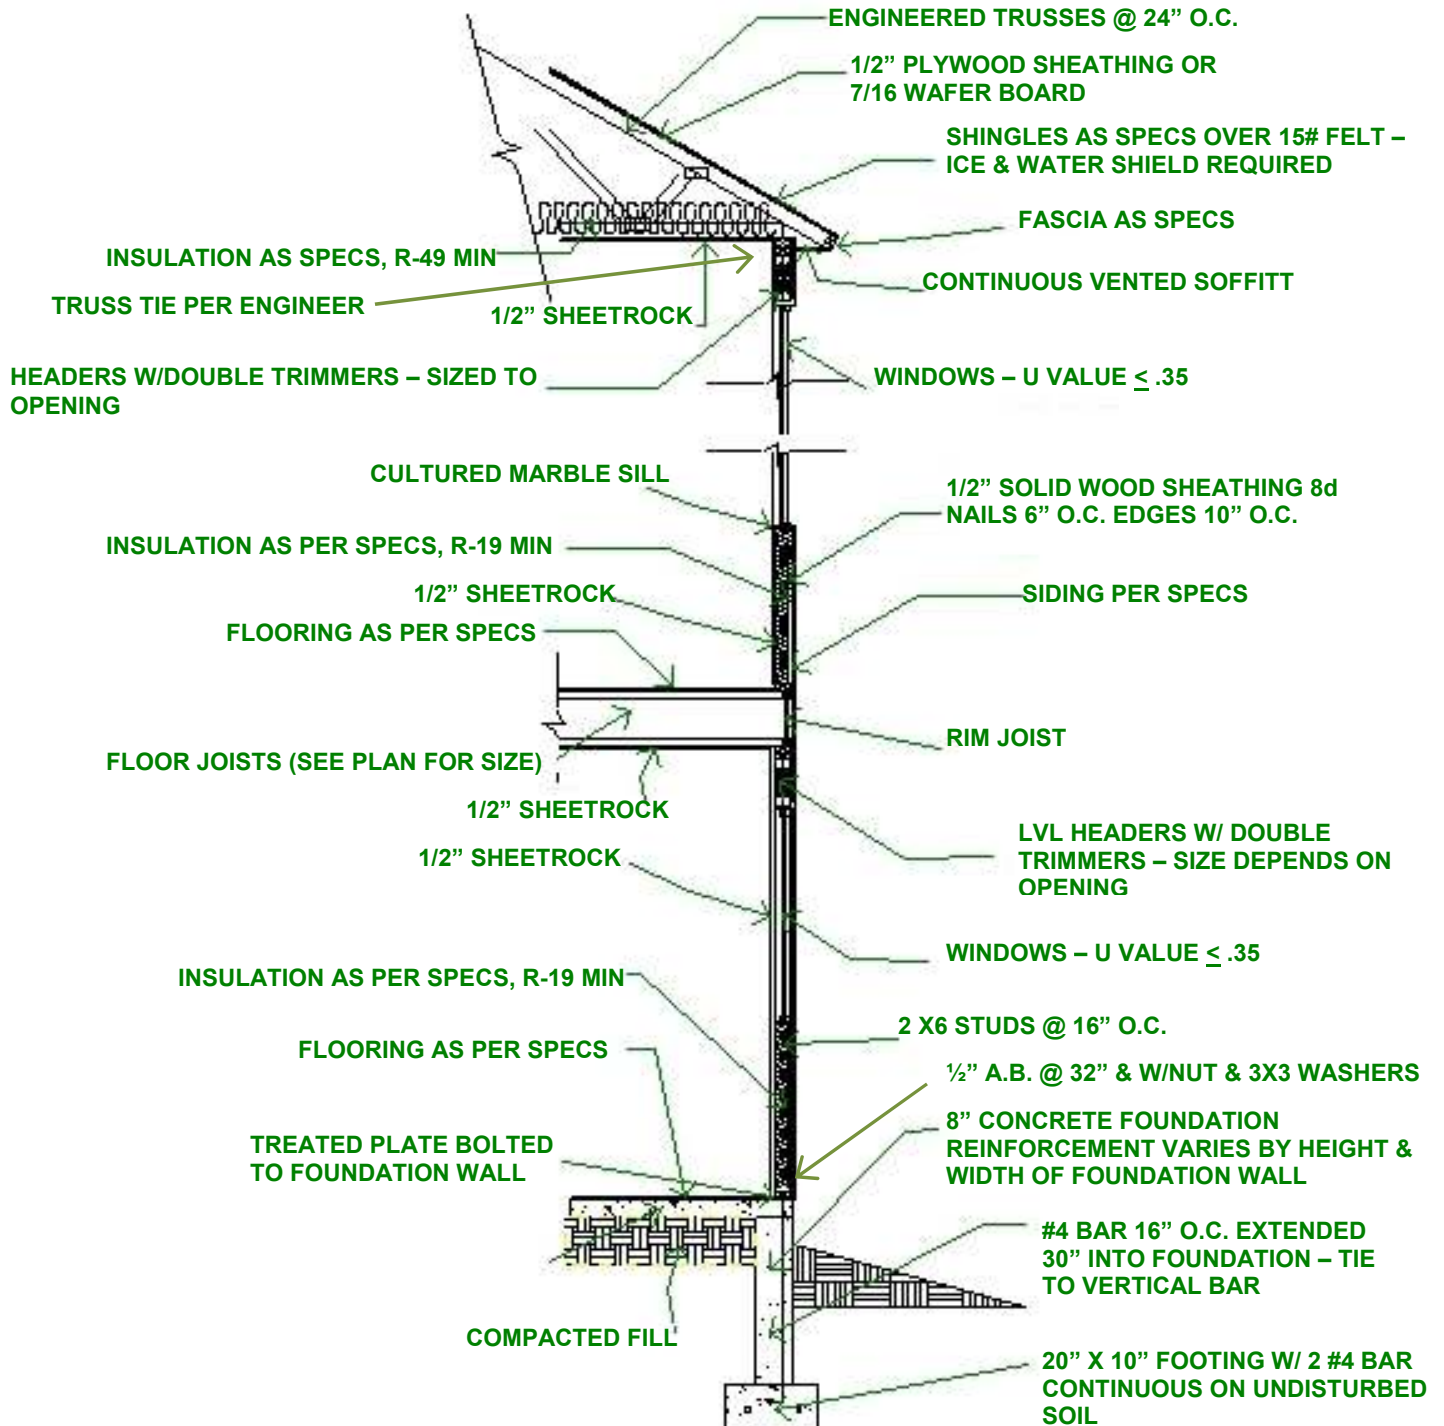

SAMPLE ONLY