




290 NORTH 100 WEST, LOGAN, UTAH 84321  
 PHONE 435.716.9020 FAX 435.716.9001  
[www.loganutah.org](http://www.loganutah.org)

# STEPPED FOUNDATION / PONY WALL SECTION WITH BRICK

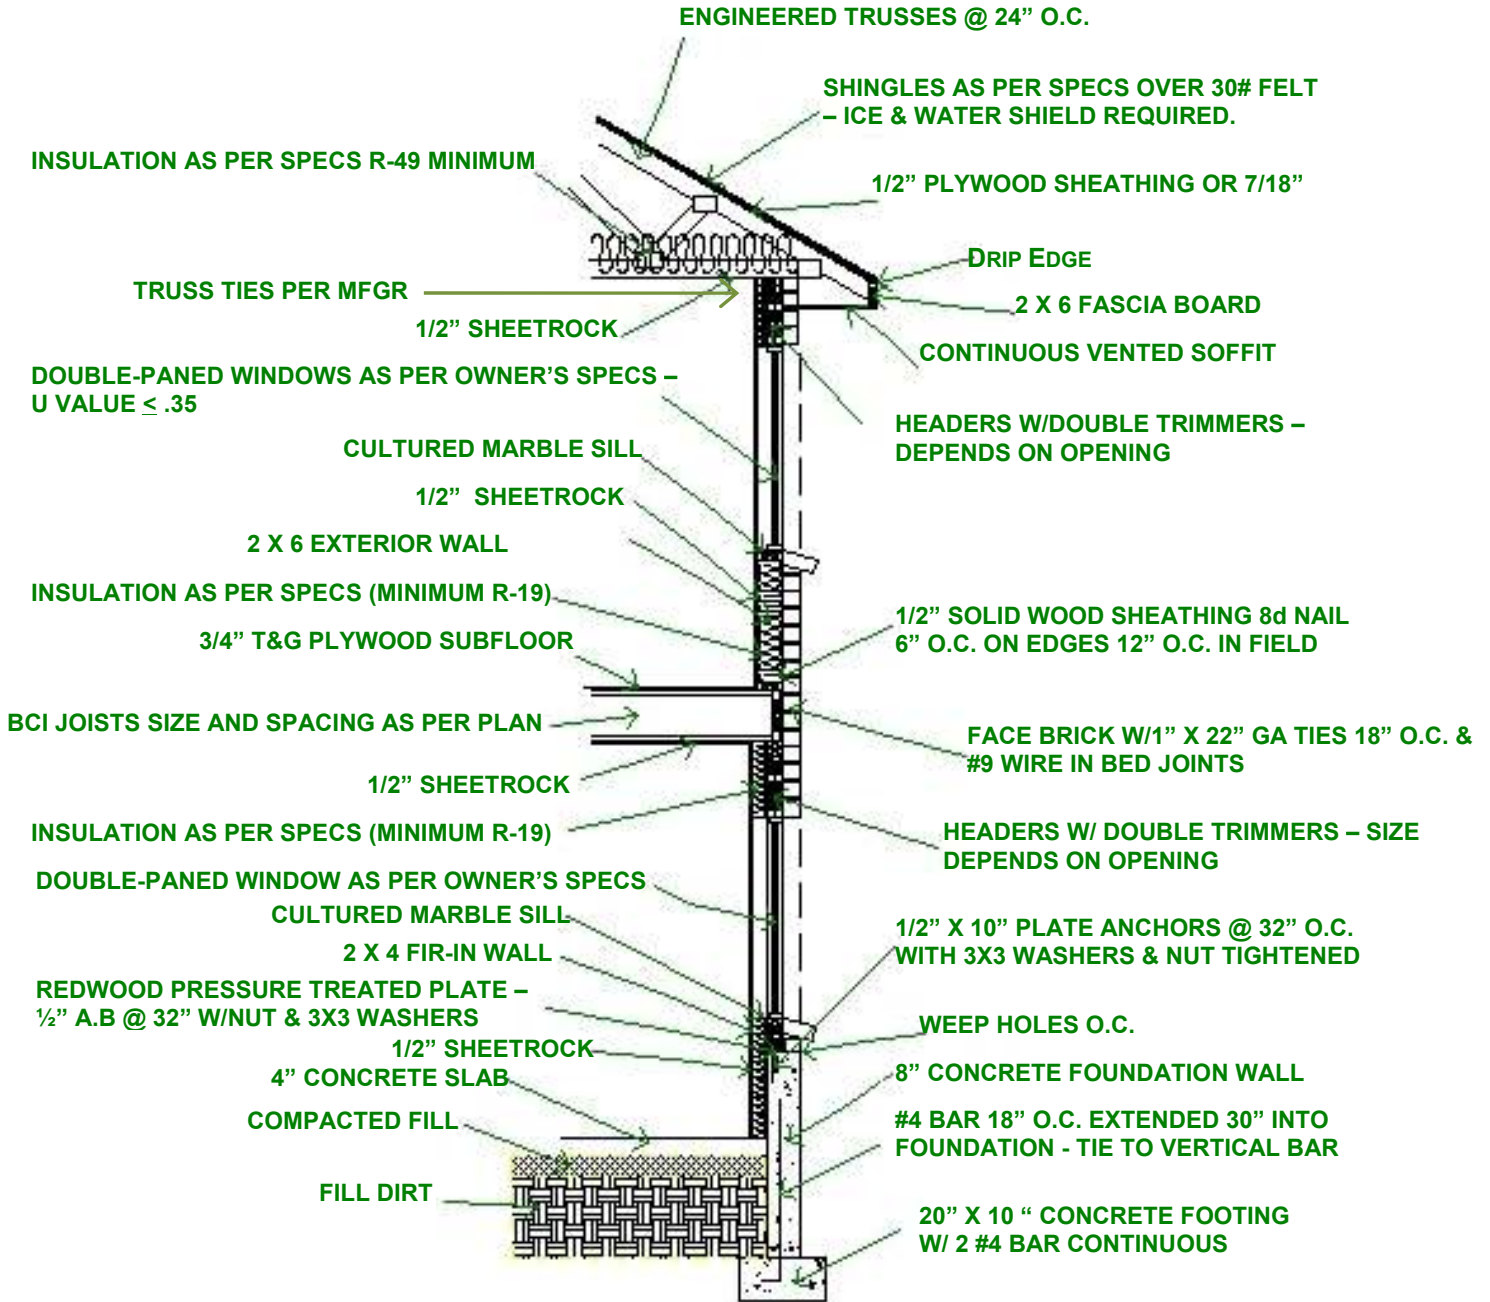

**SAMPLE ONLY**